


STANDARD VERTICAL LIFT ANGLE MOUNT TRACK SET DETAIL

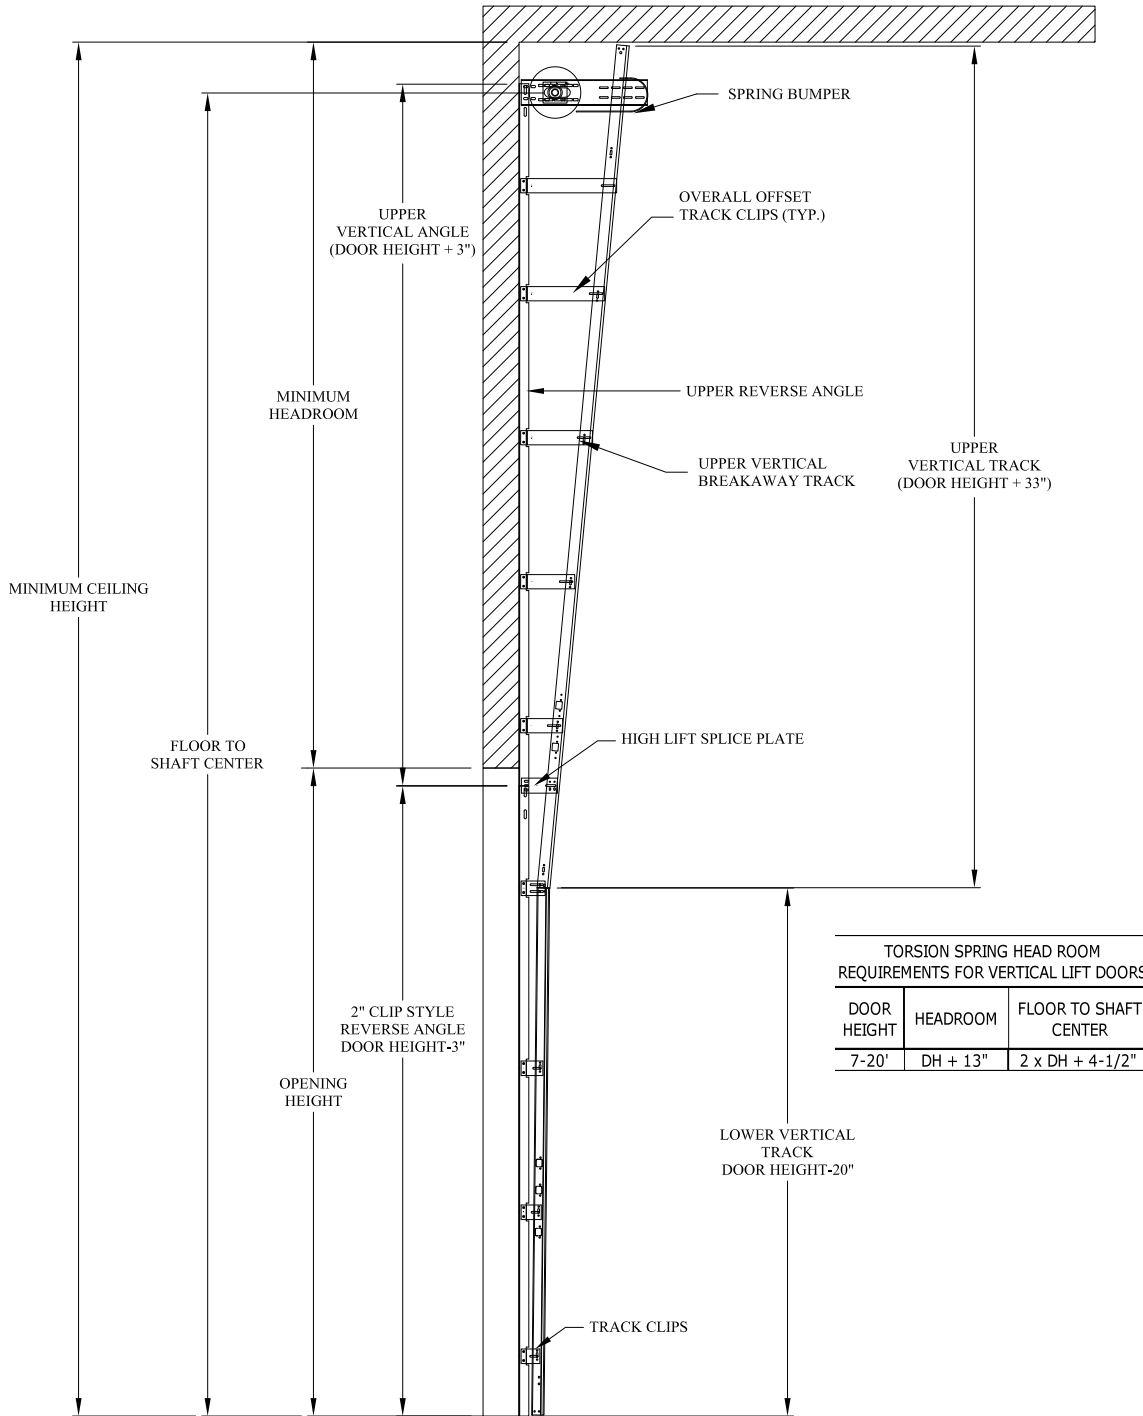

TORSION SPRING HEAD ROOM REQUIREMENTS FOR VERTICAL LIFT DOORS		
DOOR HEIGHT	HEADROOM	FLOOR TO SHAFT CENTER
7-20'	DH + 13"	2 x DH + 4-1/2"

BREAKAWAY VERTICAL LIFT ANGLE MOUNT TRACK SET DETAIL